



INCADRARE IN JUDET

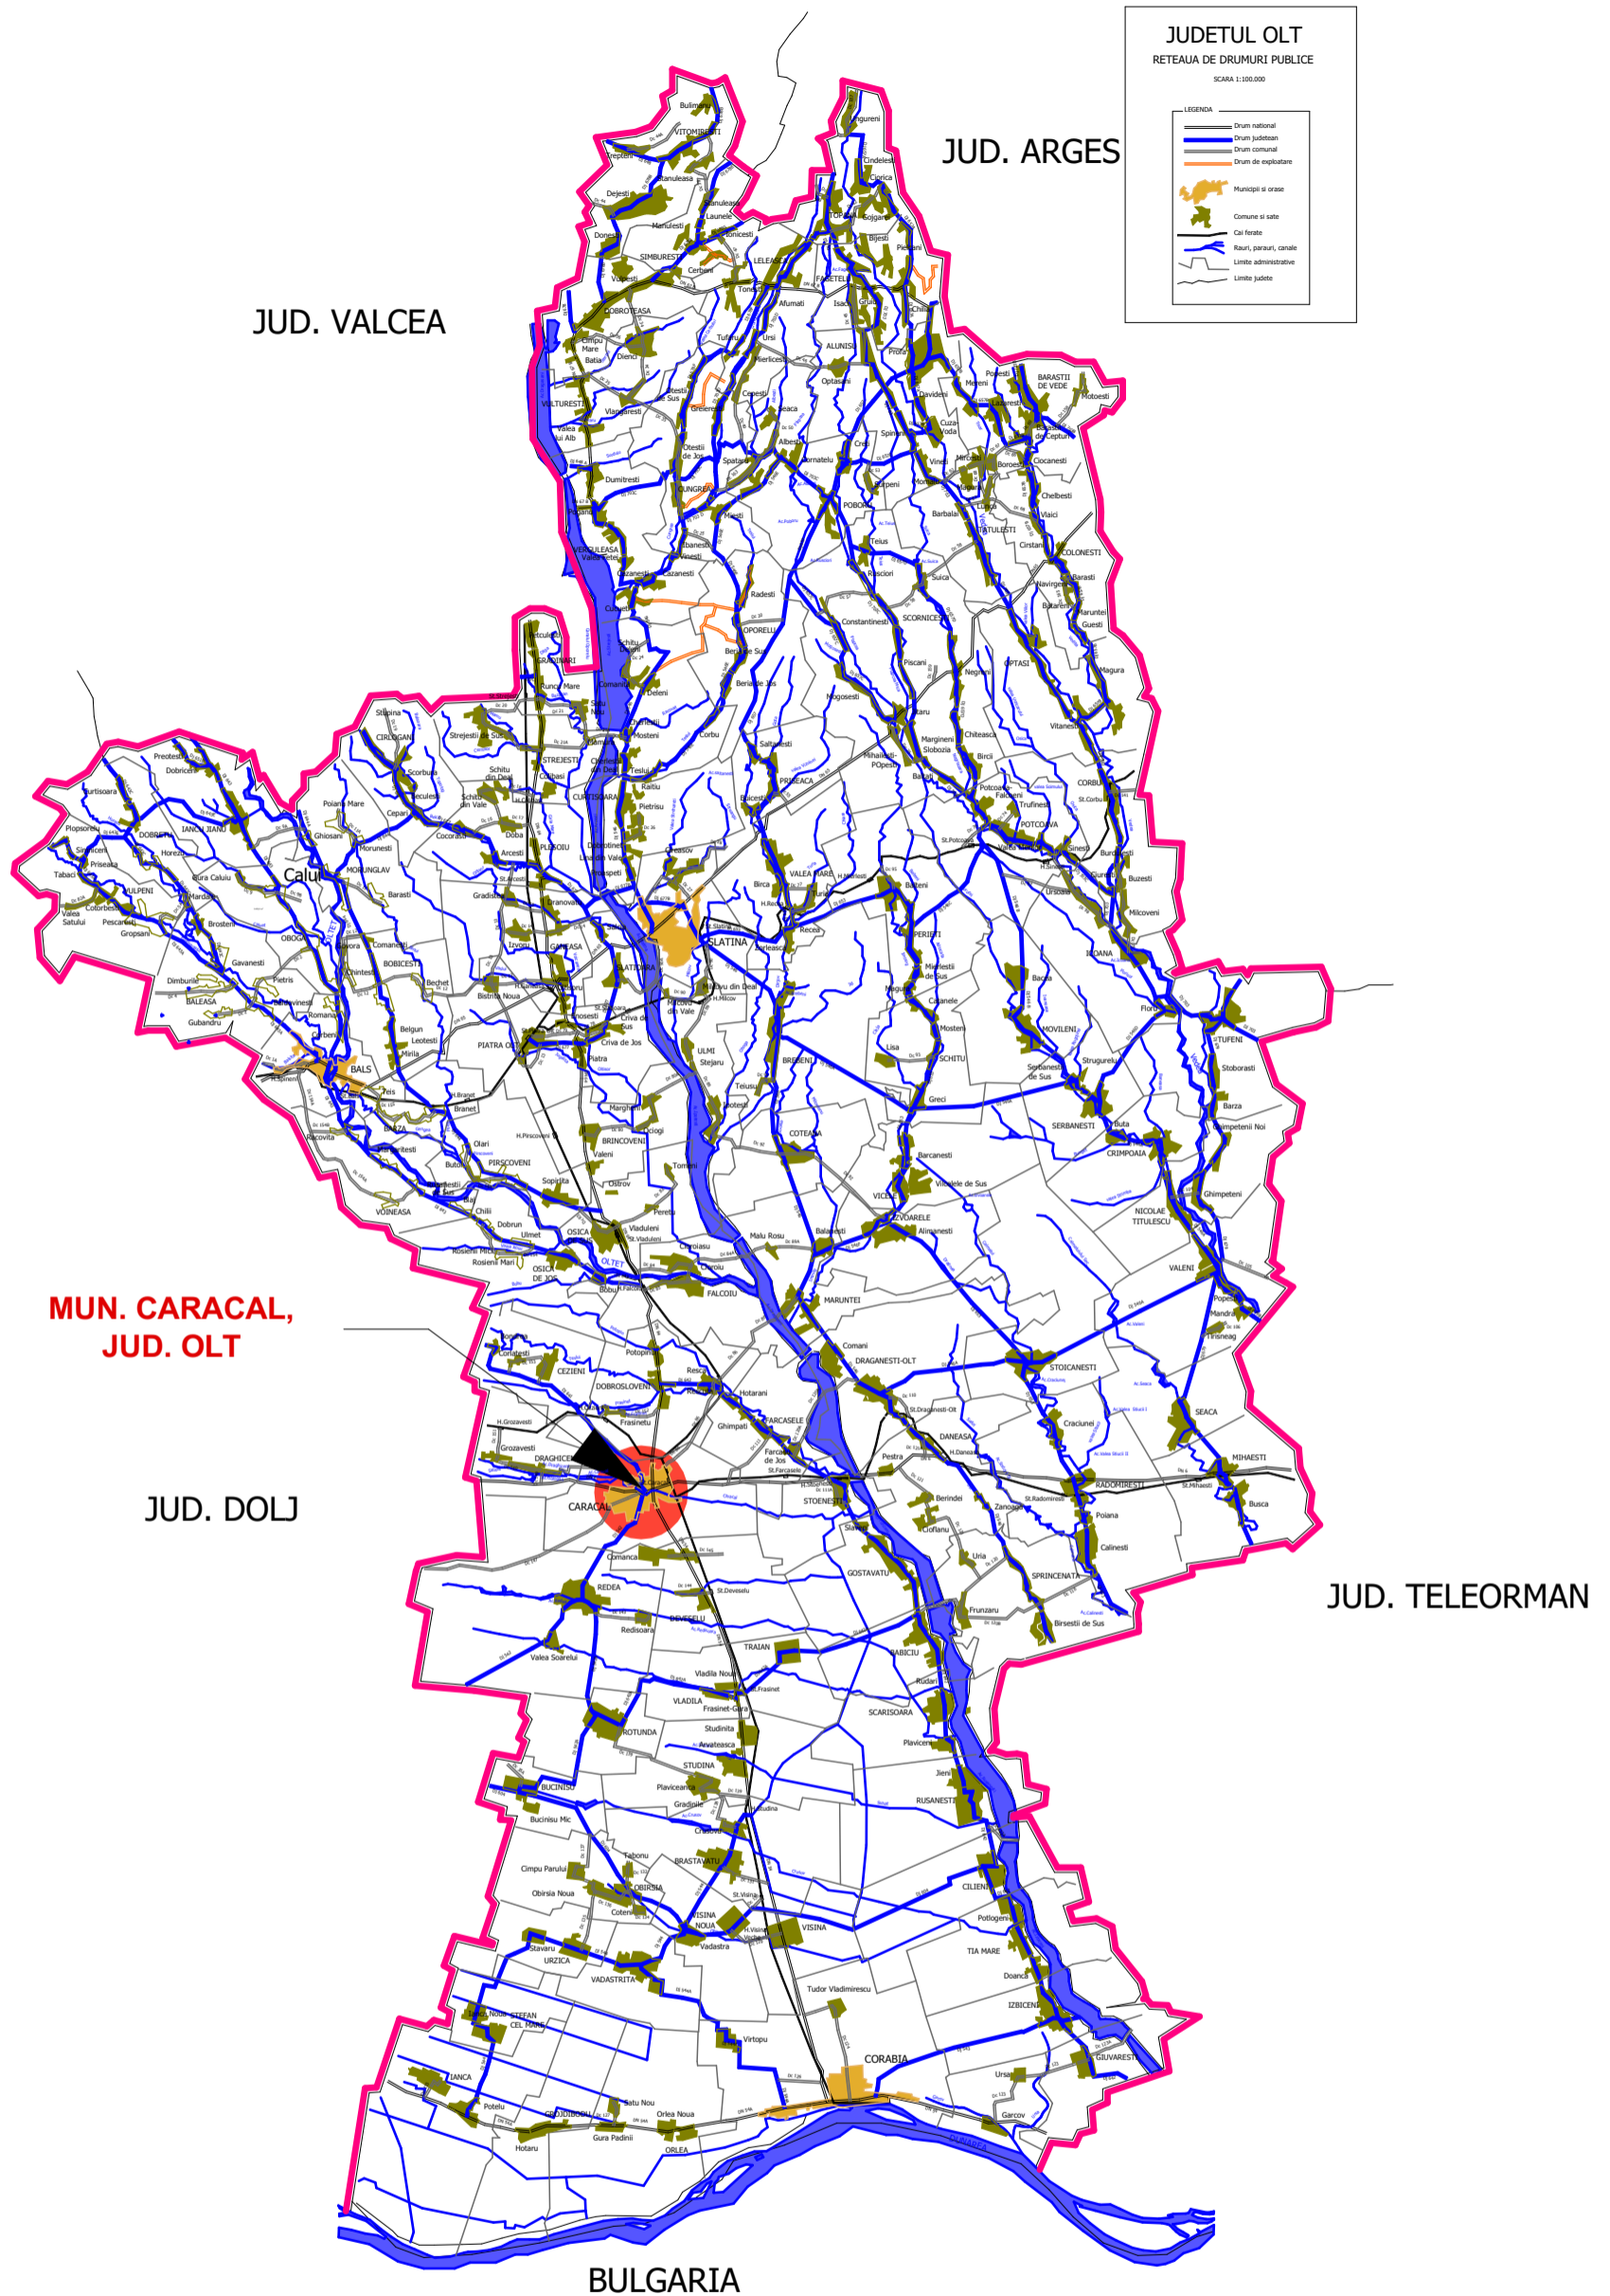

Specificatie	Nume	Semnatura	Cerinta	Referat /Expertiza	Nr./Data
Verificator /Expert					
Verificator /Expert					
	S.C. ARHI STIL CONCEPT S.R.L. J 28 / 67 / 2011 C.U.I. 28013302 str. G-ral Aurel Aldea nr. 25 tel.: #####; e-mail: ##### SLATINA, jud. OLT			Beneficiar:	Proiect nr.:
				VILCEANU LIVIU-ADRIAN MUN. BUCURESTI, SECTOR 3, STR. STIUBEI, NR. 40-42, AP. 22	1/2016
Specificatie	Nume	Semnatura	Scara:	Titlu proiect	Faza:
			1:5000	SCHIMBARE DE DESTINATIE DIN MAGAZIE IN SPALATORIE AUTO SI AMENAJARE BIROU STRADA COLONEL IOAN POPP, NR. 11B, MUN. CARACAL, JUD. OLT	P.U.Z.
SEF PROIECT	ARH.IONESCU AUREL		Data:	Titlu plansa	Plansa nr.:
PROIECTAT	ARH. GHIDANAC CRISTINA			INCADRARE IN JUDET 1	U.02
DESENAT	ARH. GHIDANAC CRISTINA				